

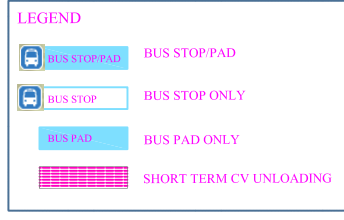
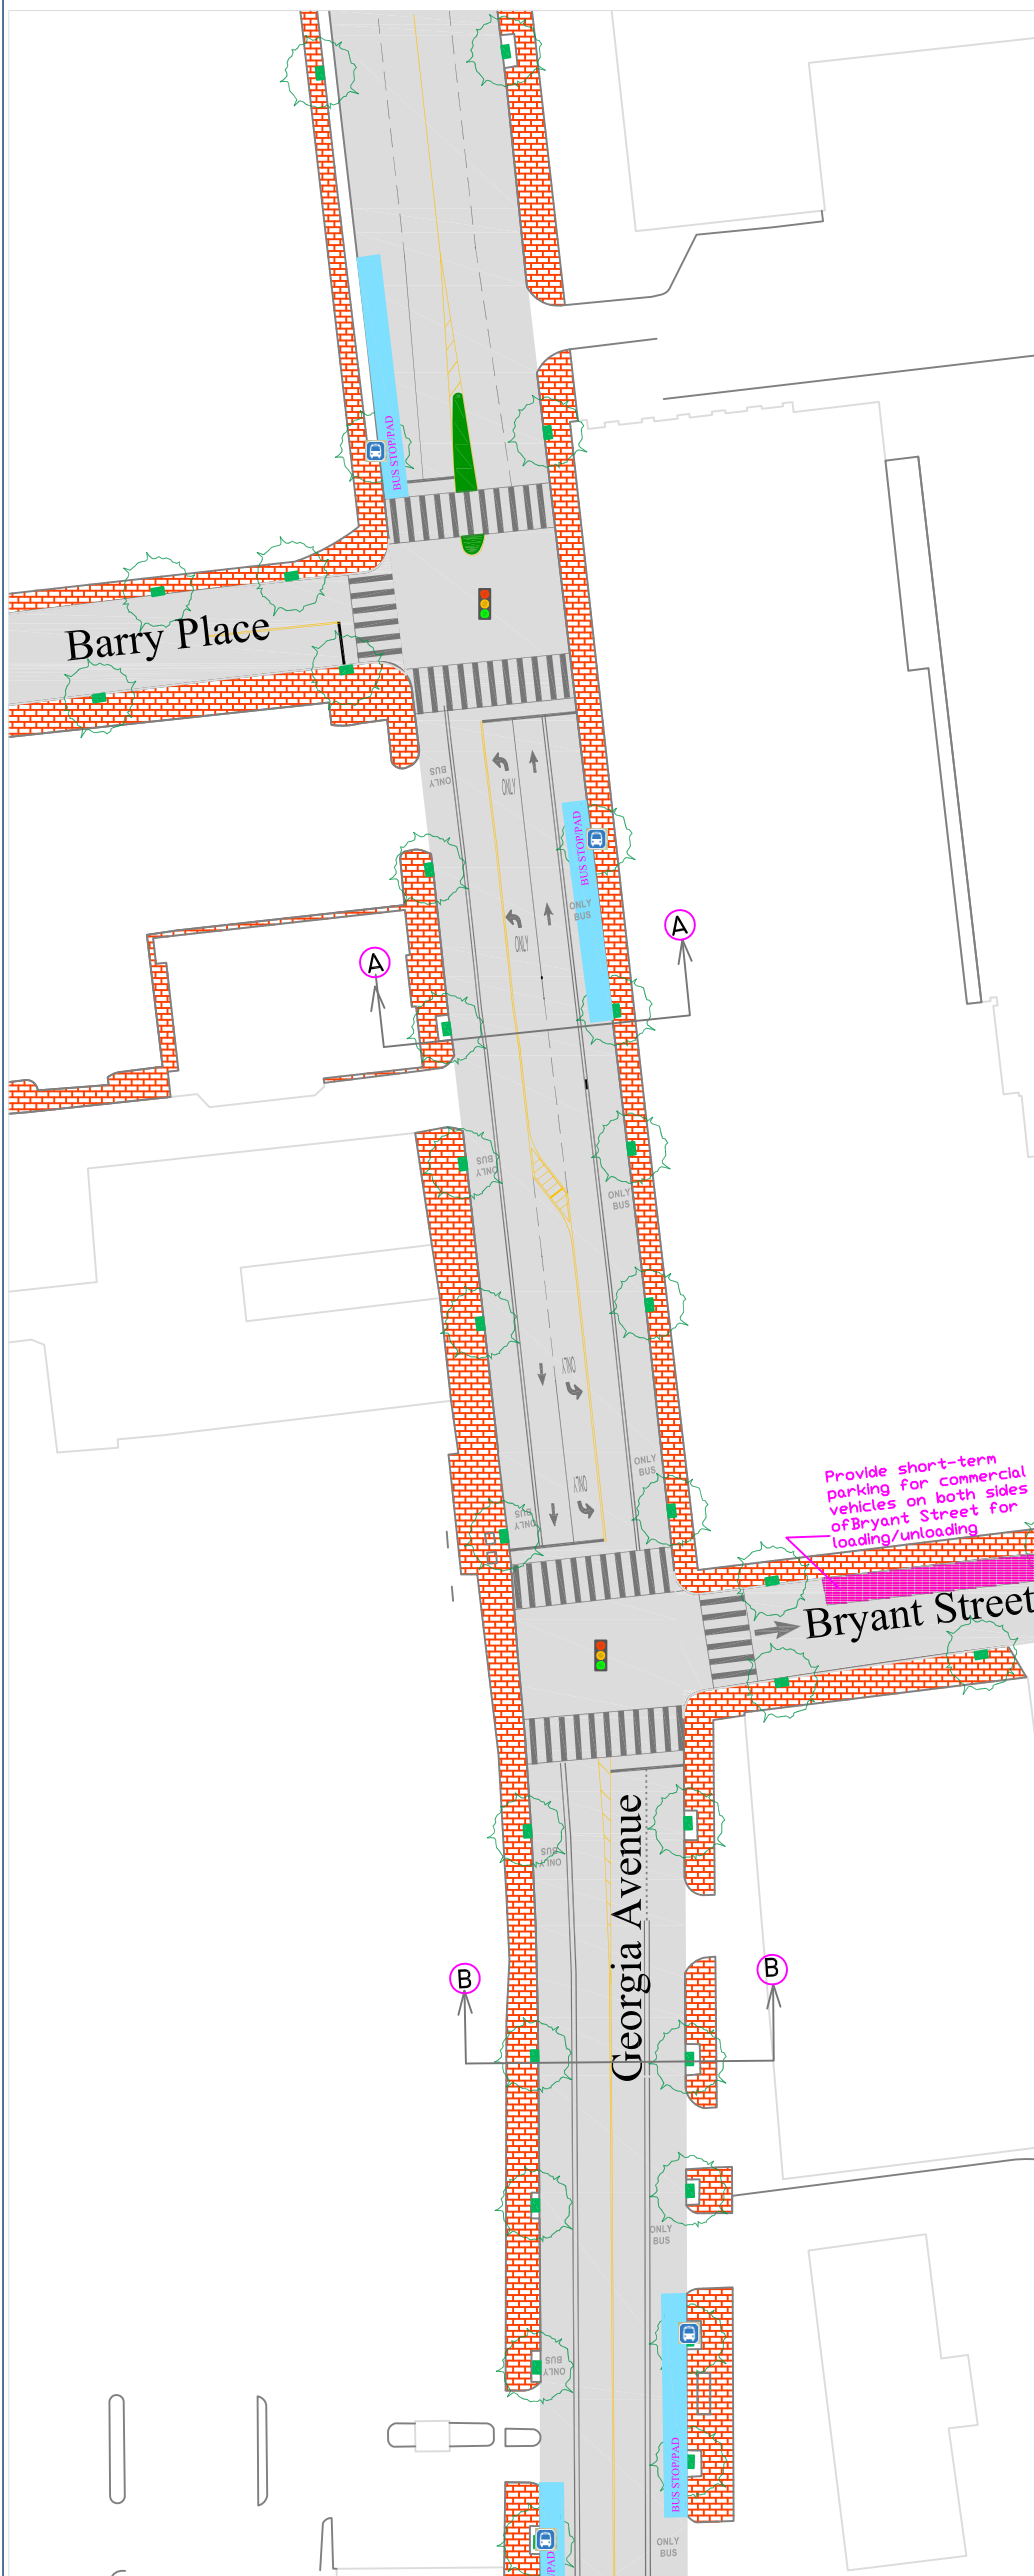


PROPOSED DRAFT CONCEPT - I

GEORGIA AVENUE BUS LANE AND STREETSCAPE PROJECT

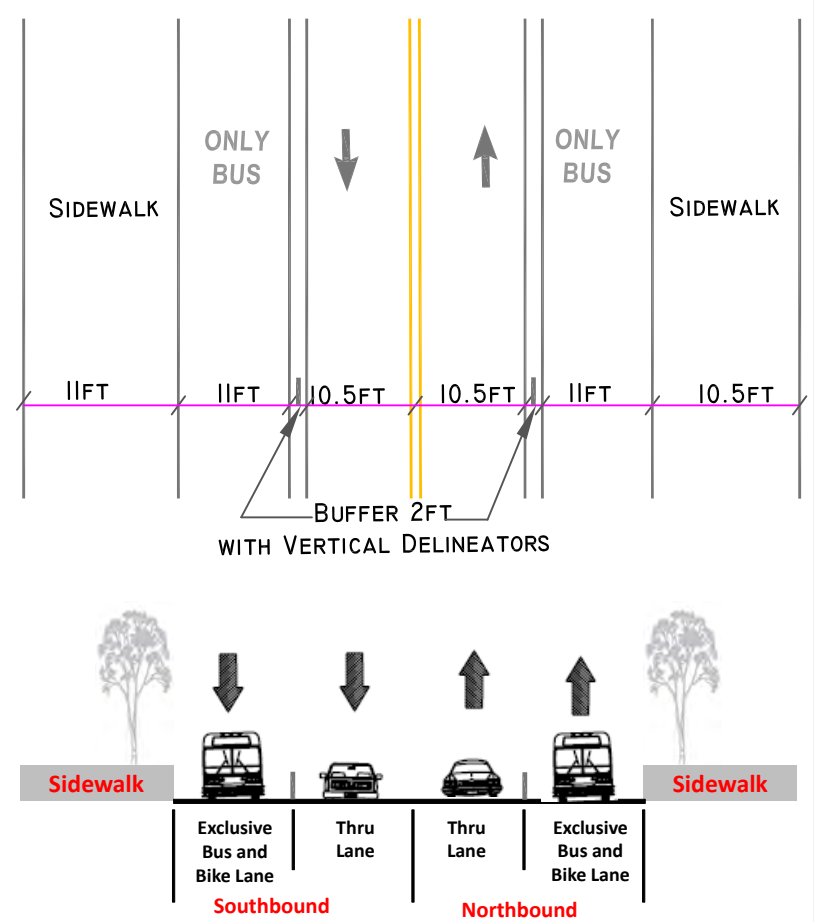


TYPICAL SECTIONS

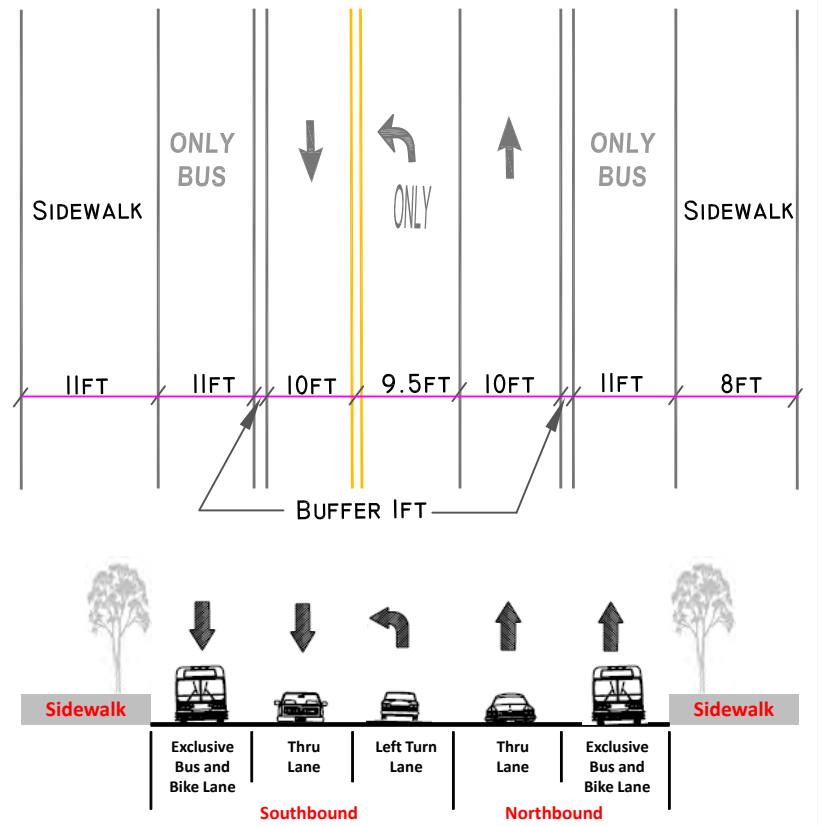

Notes: Concept for demonstration purposes only
Not drawn to scale

PROPOSED DRAFT CONCEPT - I

GEORGIA AVENUE BUS LANE AND STREETScape PROJECT

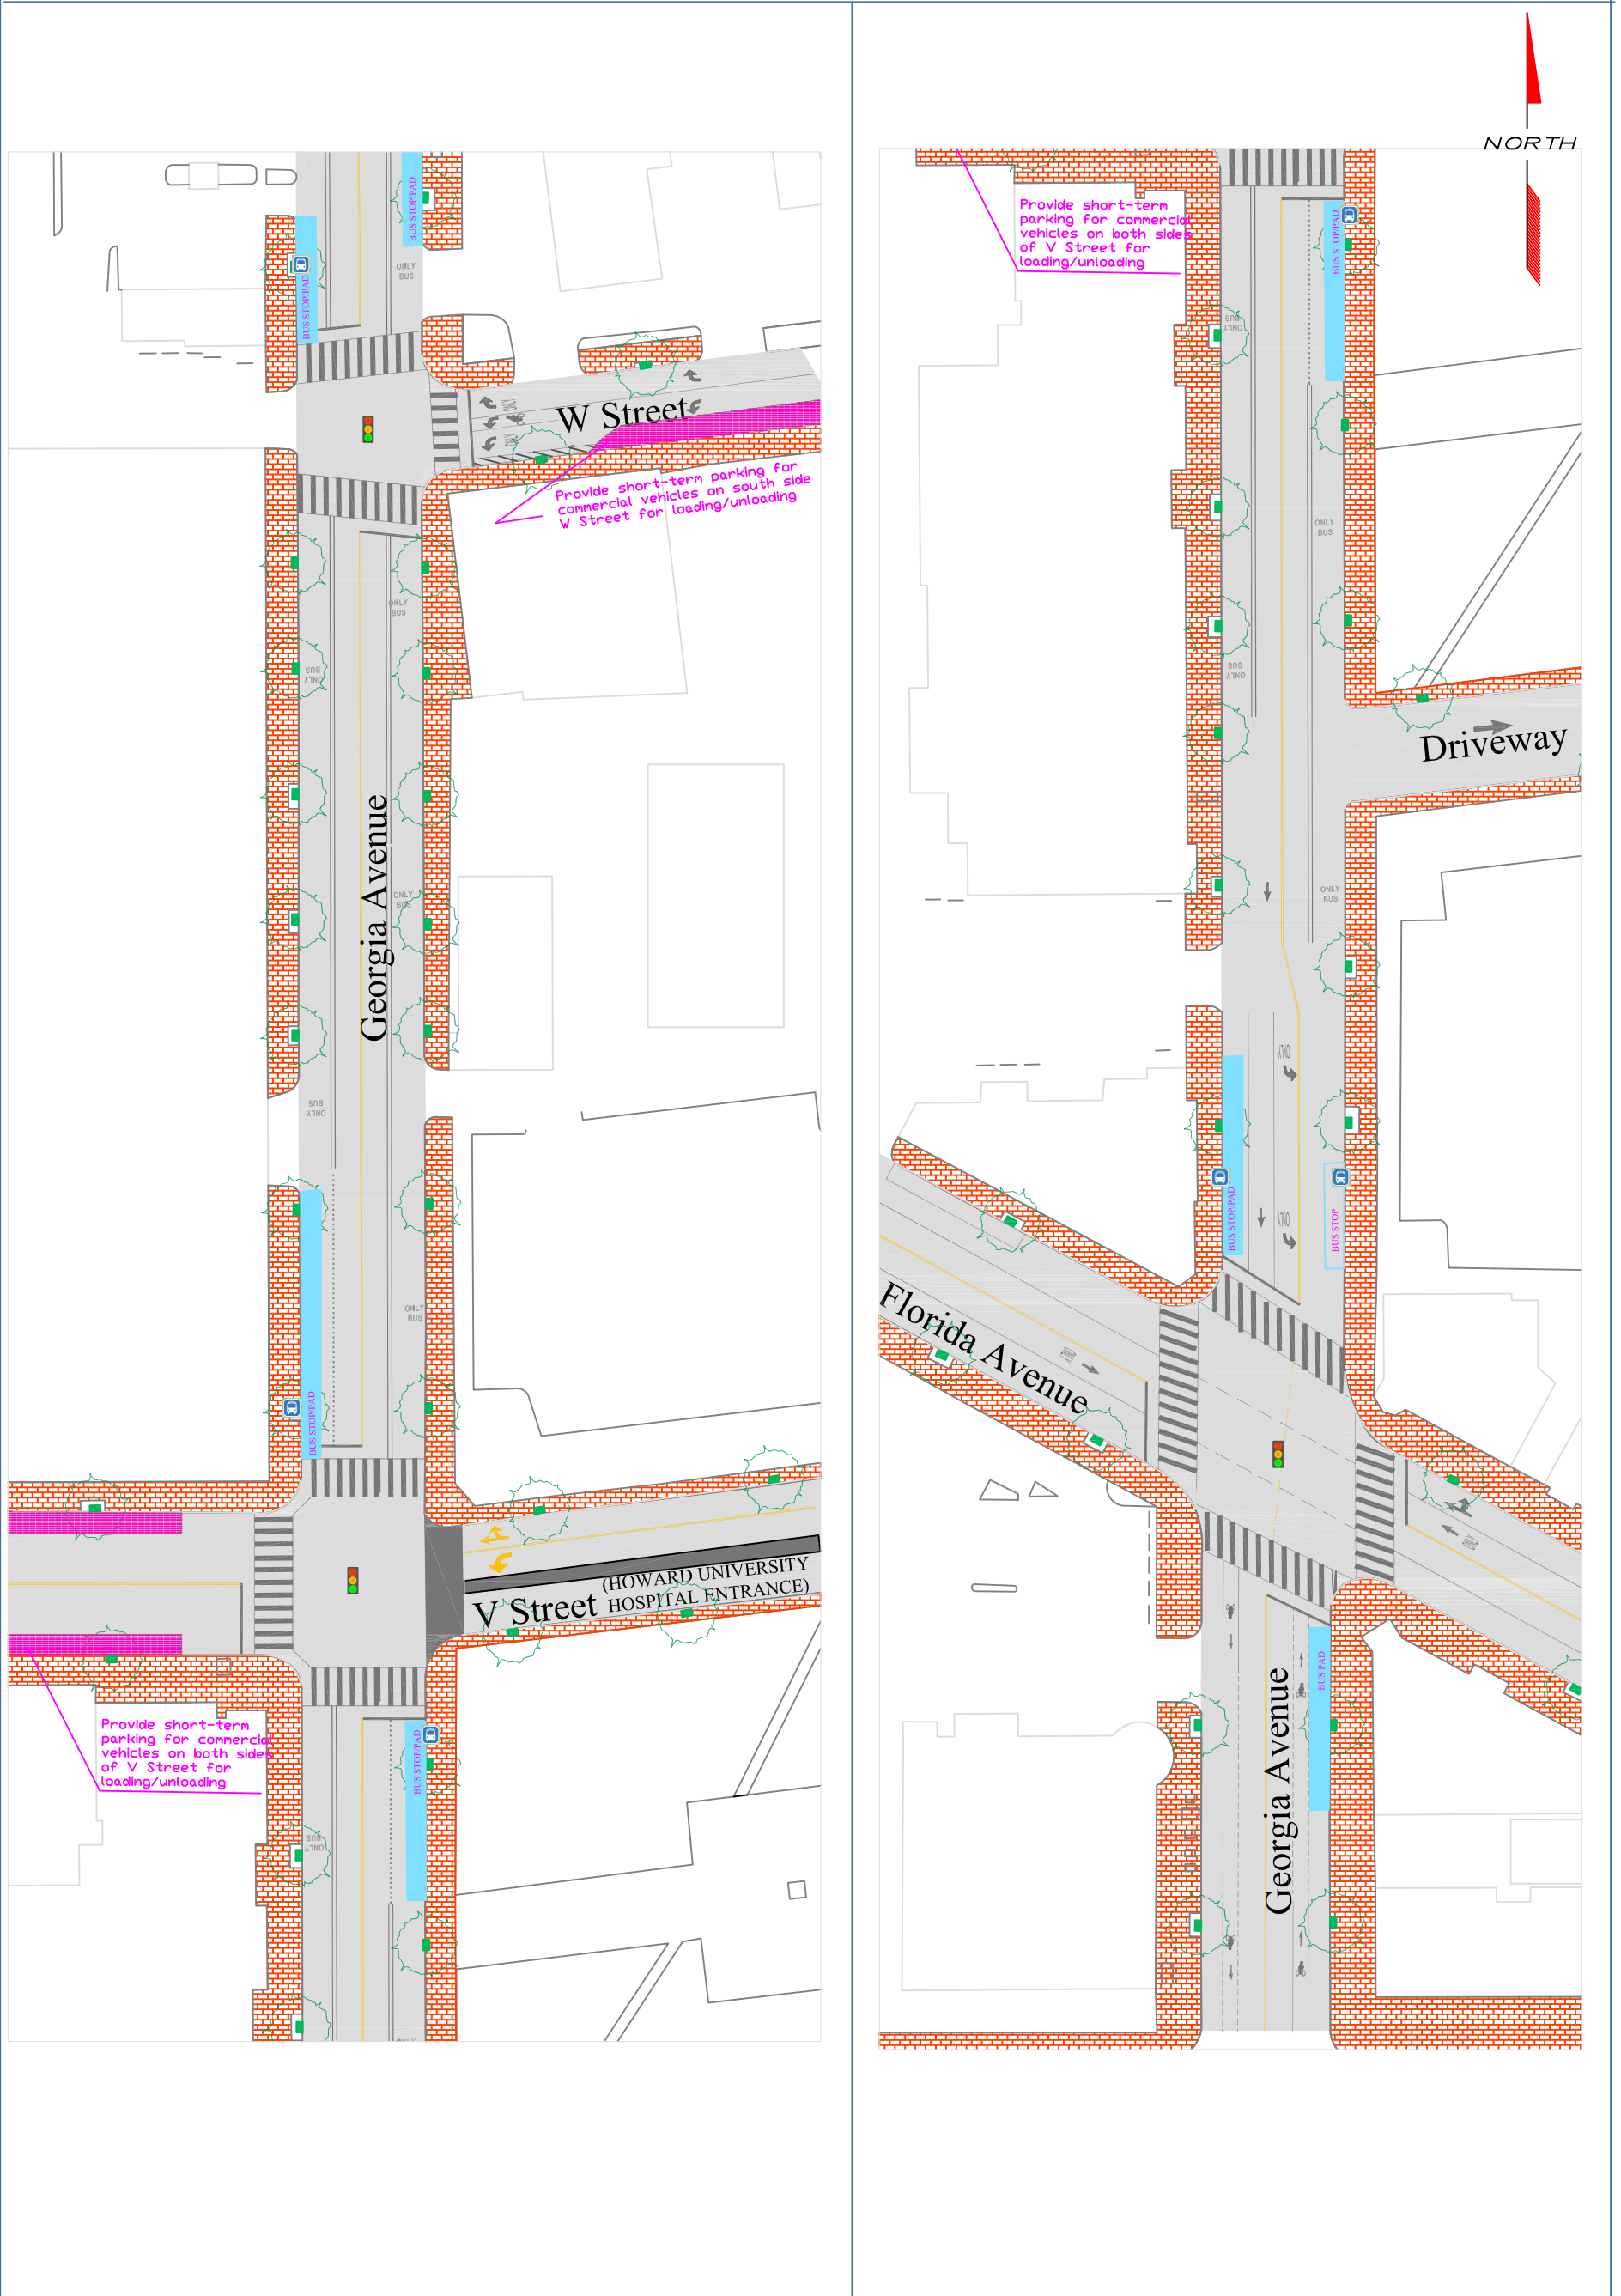

Notes: Concept for demonstration purposes only
Not drawn to scale